


# VERZIERTE DACHPFETTEN.

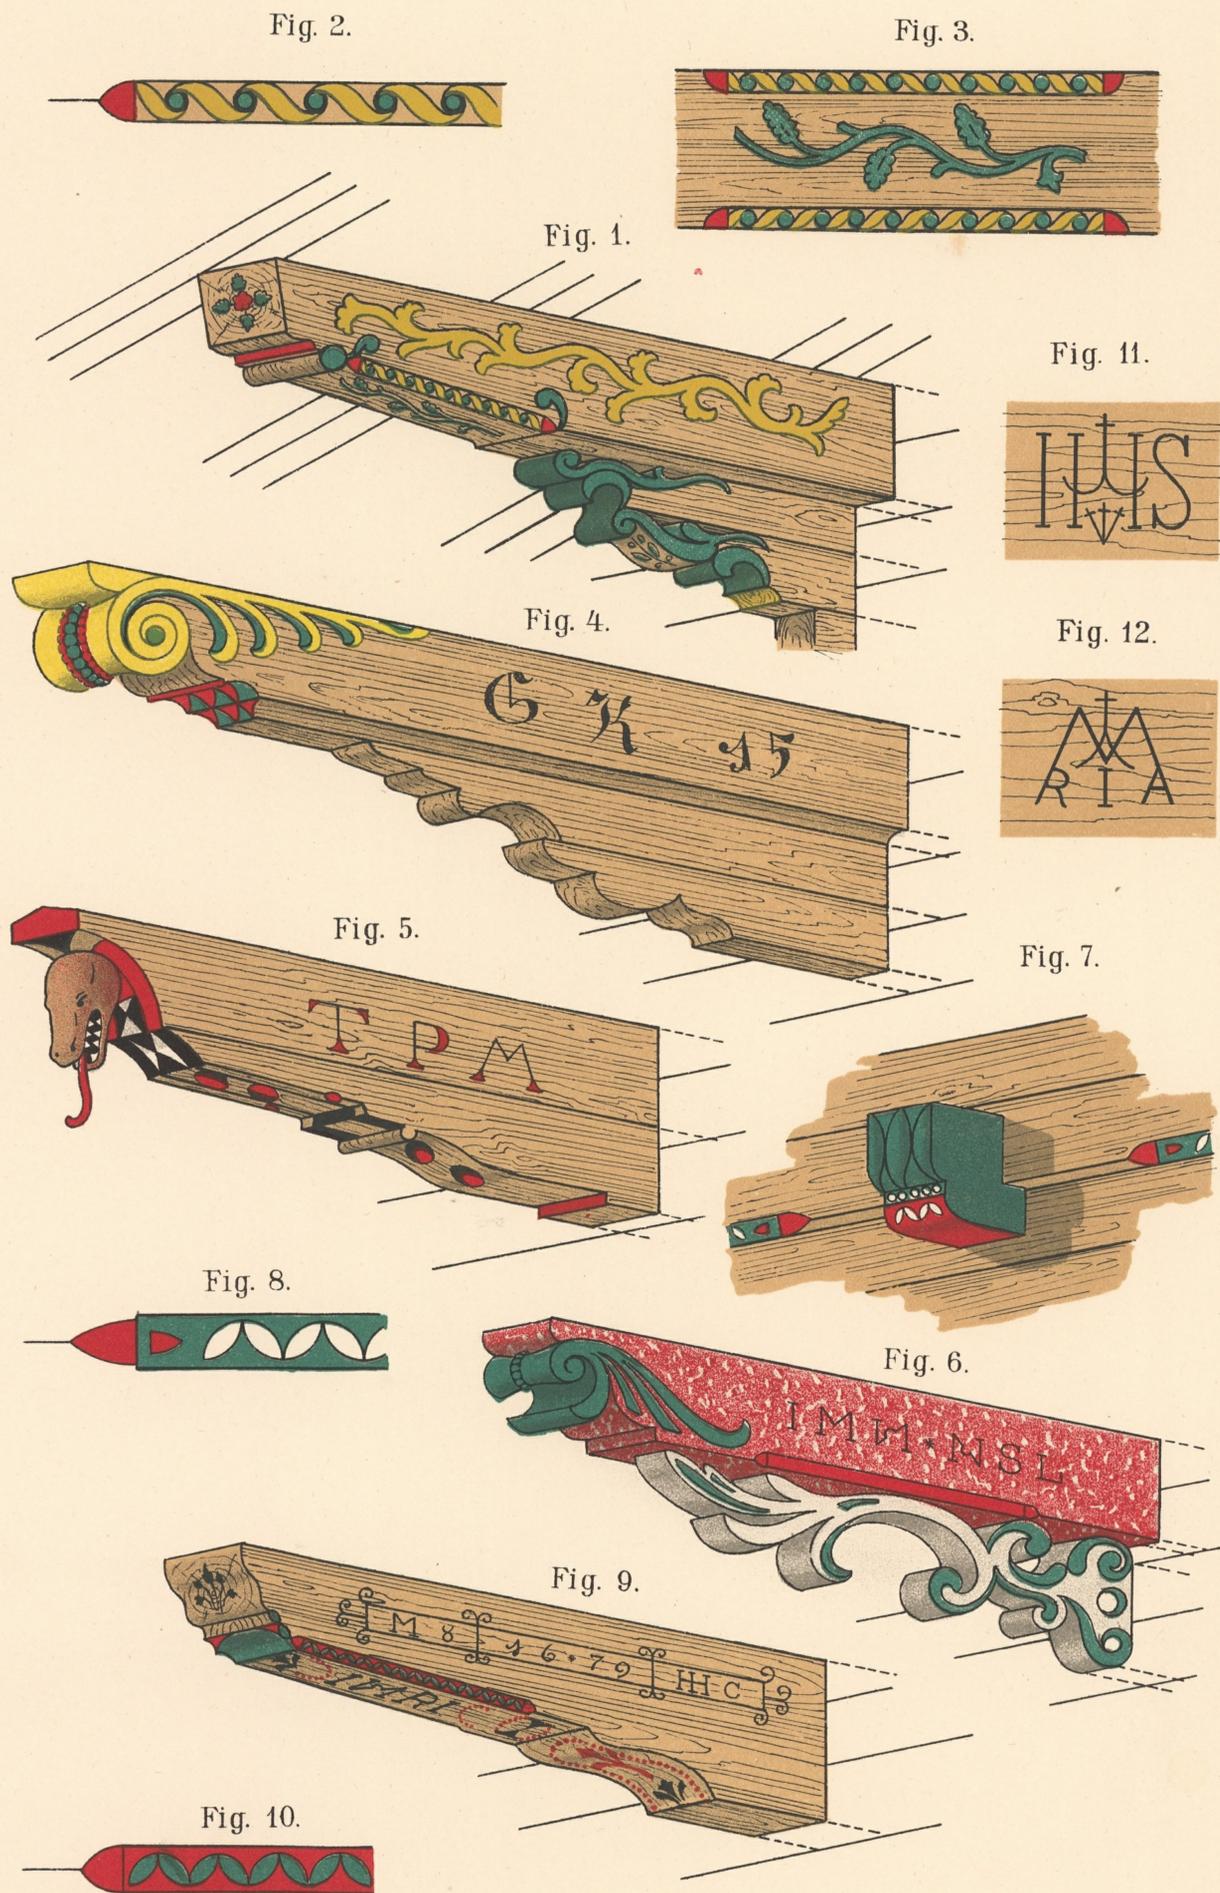

**Massstab:**  
für Fig. 1, 4, 5, 6, 7, 10 = 1:20,  
für Fig. 3 = 1:10,  
für Fig. 2, 8, 10 = 1:5.

# VERZIERTE DACHPFETTEN.

Fig. 1.

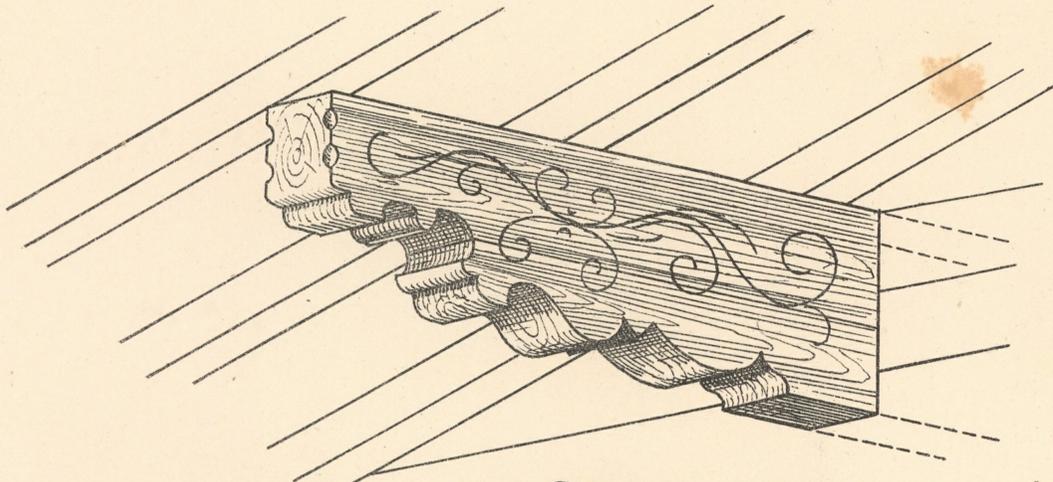


Fig. 2.

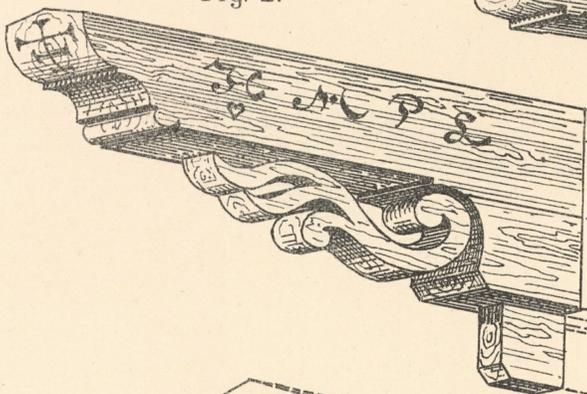


Fig. 3.

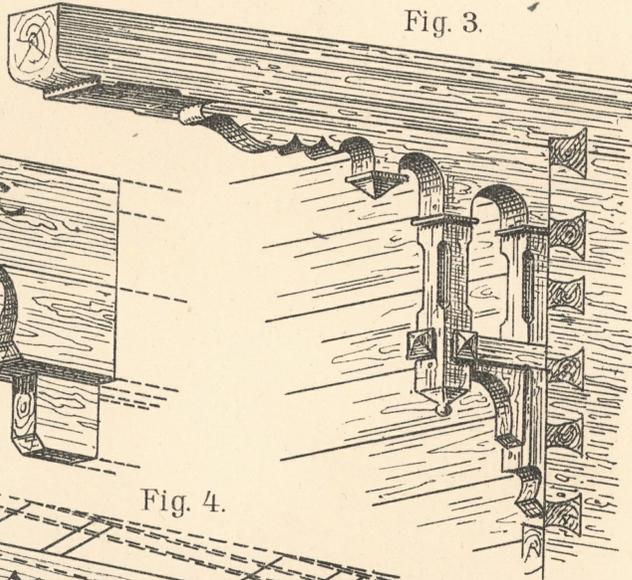


Fig. 4.


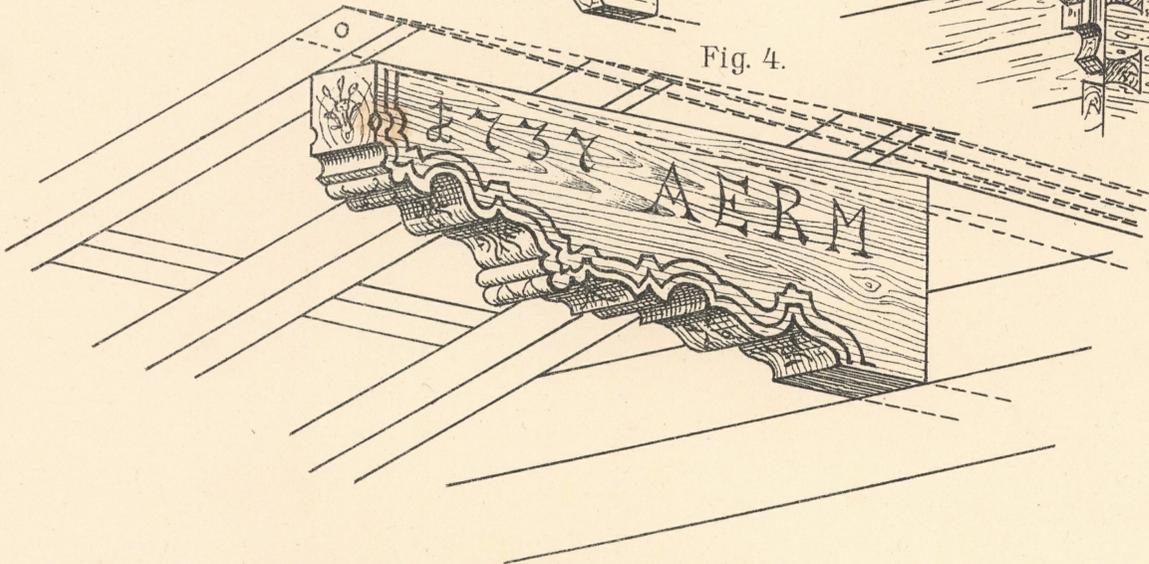


Fig. 5.



Massstab 1:20

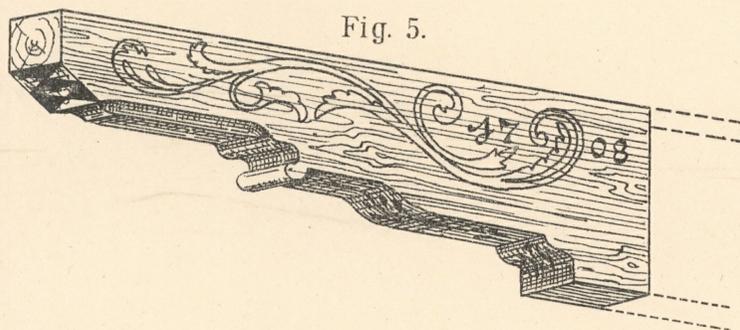